


CONSTRUCTION NOTES

○ CONSTRUCT

- 4" PCC SIDEWALK PER CITY OF BEVERLY HILLS STD. PLAN BH 105 AND BH 104. SAWCUT AND JOIN SIDEWALK AT NEAREST JOINT.

LEGEND

 CONCRETE

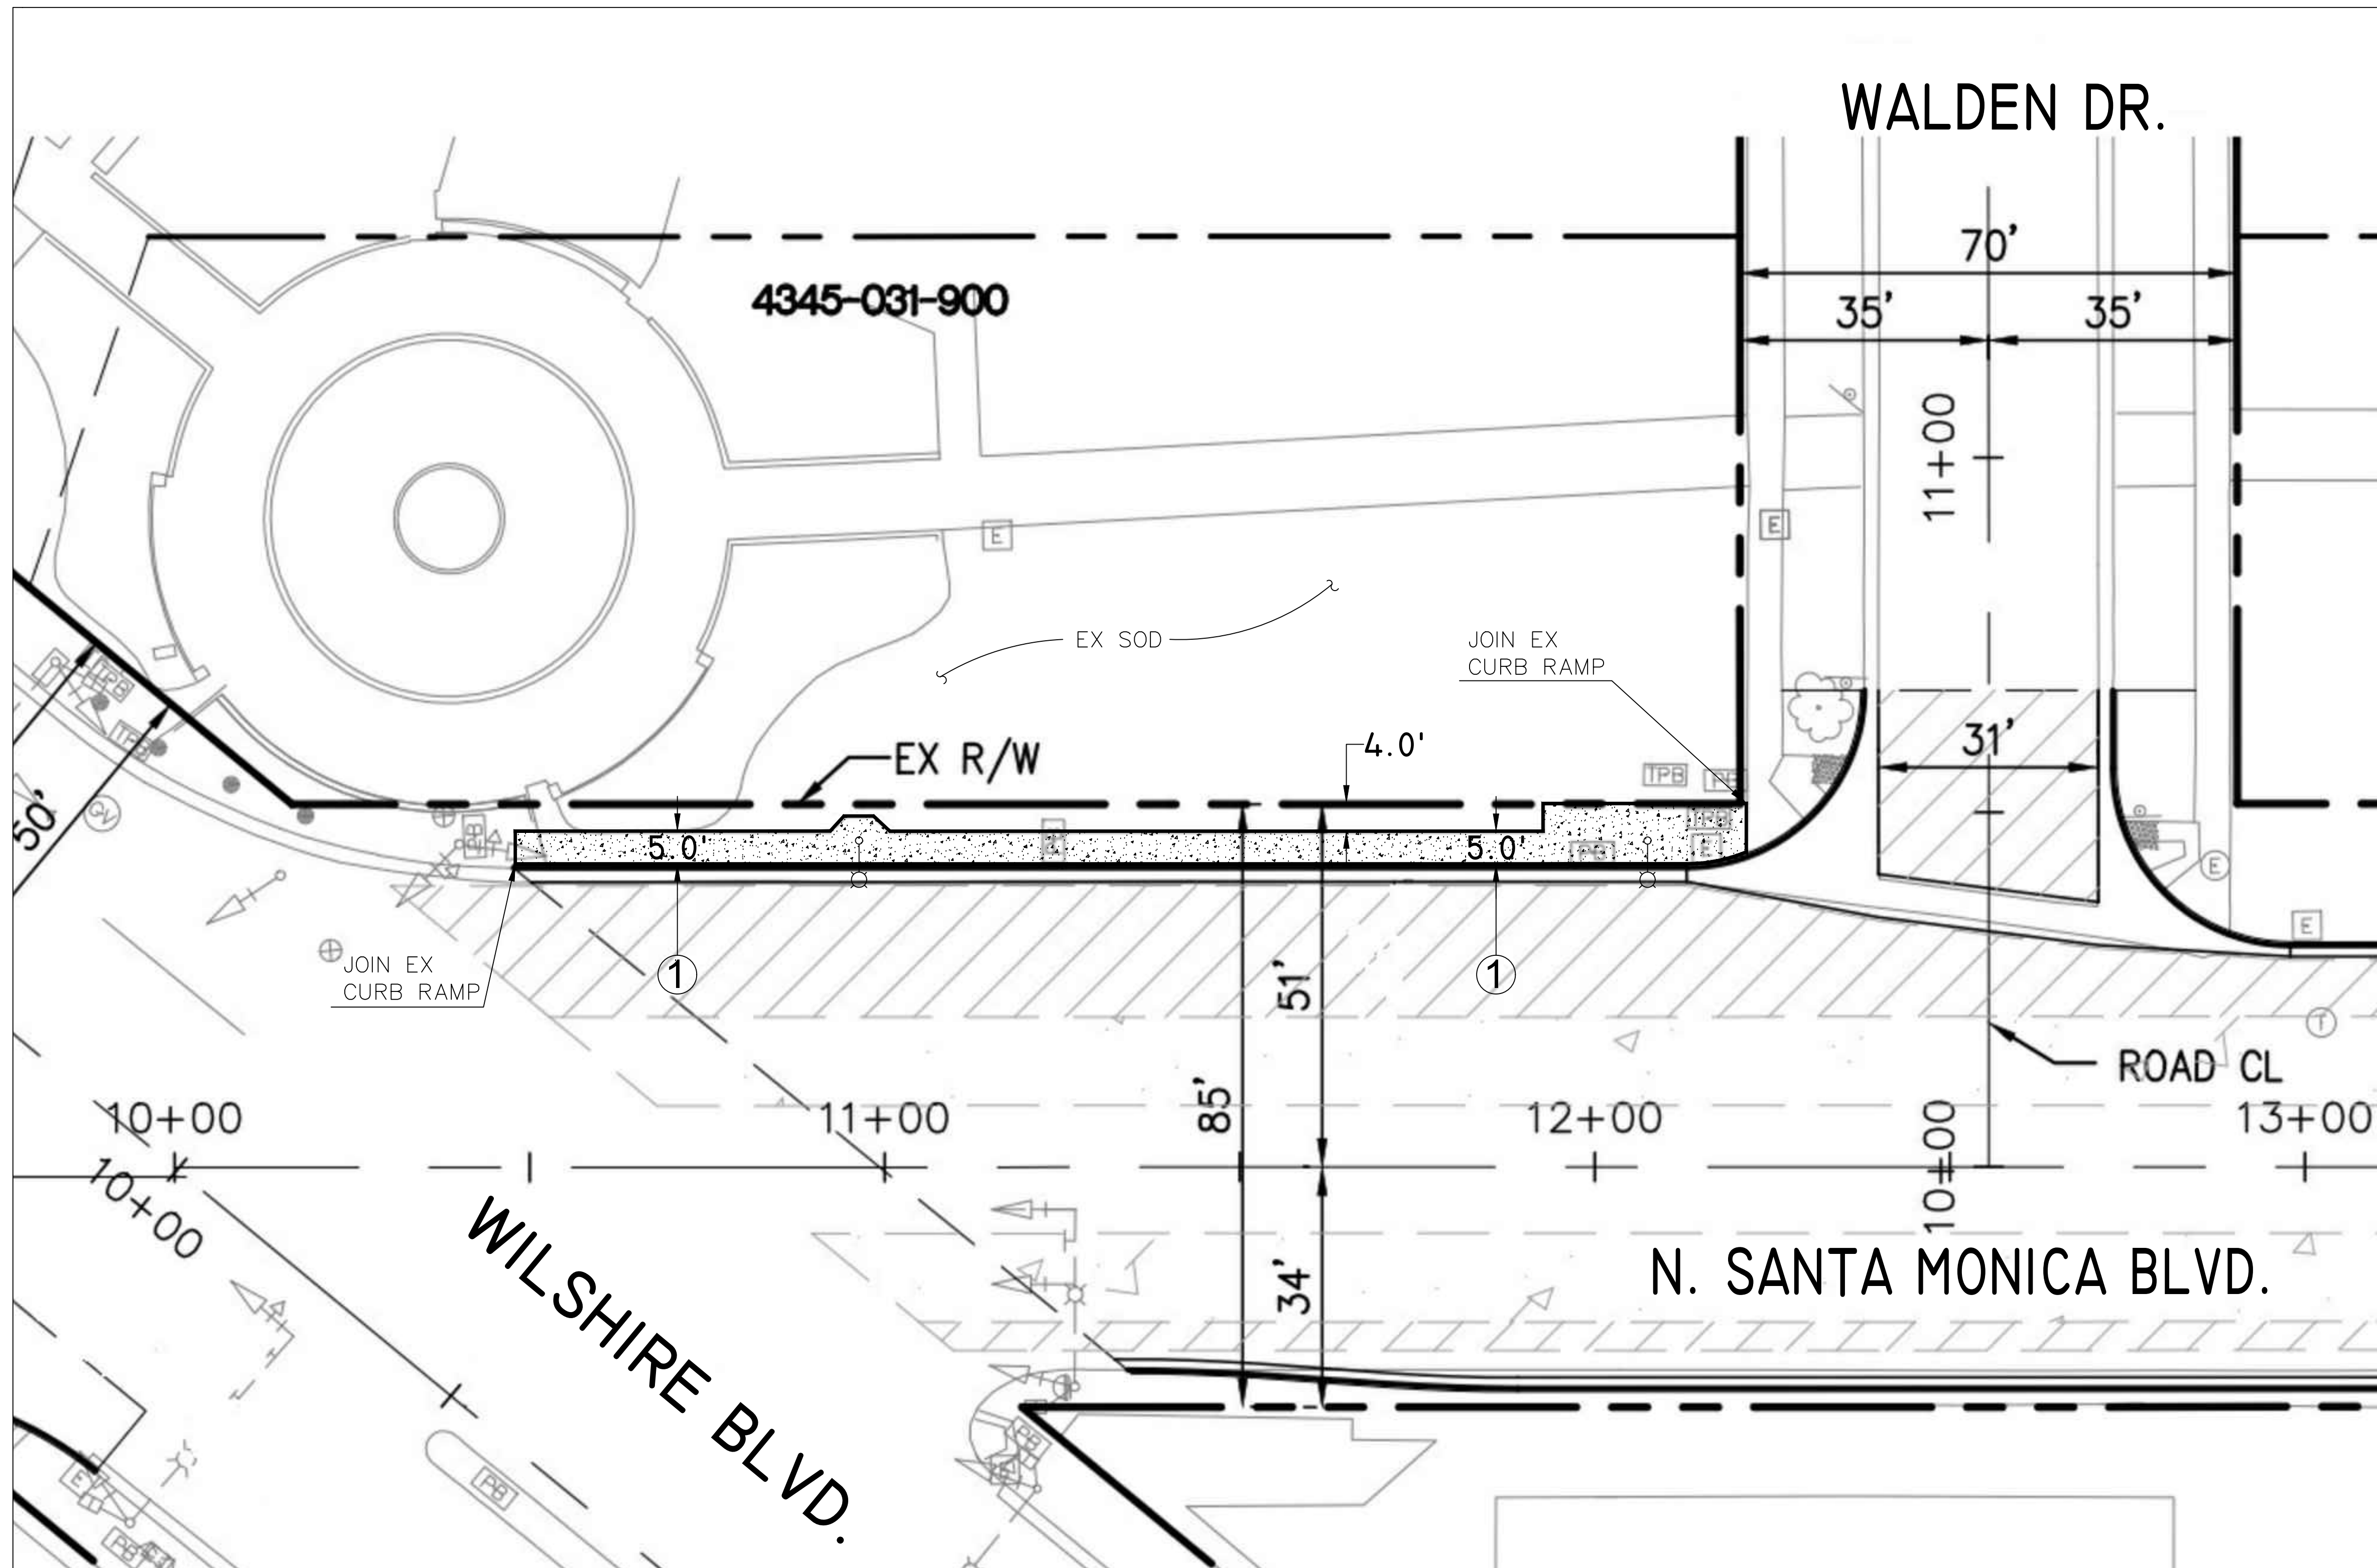


NOTES:

- LOCATION OF EXISTING UTILITIES ARE APPROXIMATE AND DEPTH ARE UNKNOWN. CONTRACTOR SHALL VERIFY THE LOCATION AND DEPTH OF ALL UTILITIES PRIOR TO THE START OF EXCAVATION AND PROTECT IN PLACE ALL UTILITIES ENCOUNTERED. DAMAGED UTILITY FACILITIES SHALL BE REPAIRED AT NO ADDITIONAL COST.
- CONTRACTOR SHALL BACKFILL AND PLACE SOD IN TURF AREAS DAMAGED BY THE CONSTRUCTION.



NOT TO SCALE

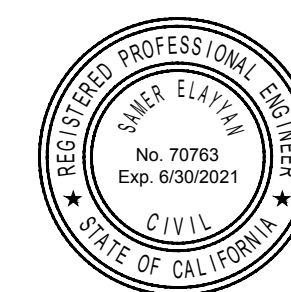

PUBLIC WORKS DEPARTMENT

345 FOOTHILL RD.
BEVERLY HILLS, CALIFORNIA 90210
310 285-2514 FAK 310.278-1338 www.beverlyhills.org

| SCALES AS SHOWN | | | SIDEWALK - N SANTA MONICA BLVD BETWEEN WILSHIRE AND WALDEN | |
|-----------------|----------|----|---|-----------------------|
| F.B. NO. | PAGE | TO | SUBMITTED _____ DATE _____ | |
| DESIGNED | DATE | | APPROVED _____ DATE _____ | |
| DRAWN | DATE | | JOB NO. <u>2202</u> | DRWG. NO. <u>7505</u> |
| CHECKED | DATE | | SHEET NO. 1 OF 1 SHEETS | |
| DATE | REVISION | BY | CITY OF BEVERLY HILLS, CALIFORNIA PUBLIC WORKS DEPARTMENT ENGINEERING DIVISION | |